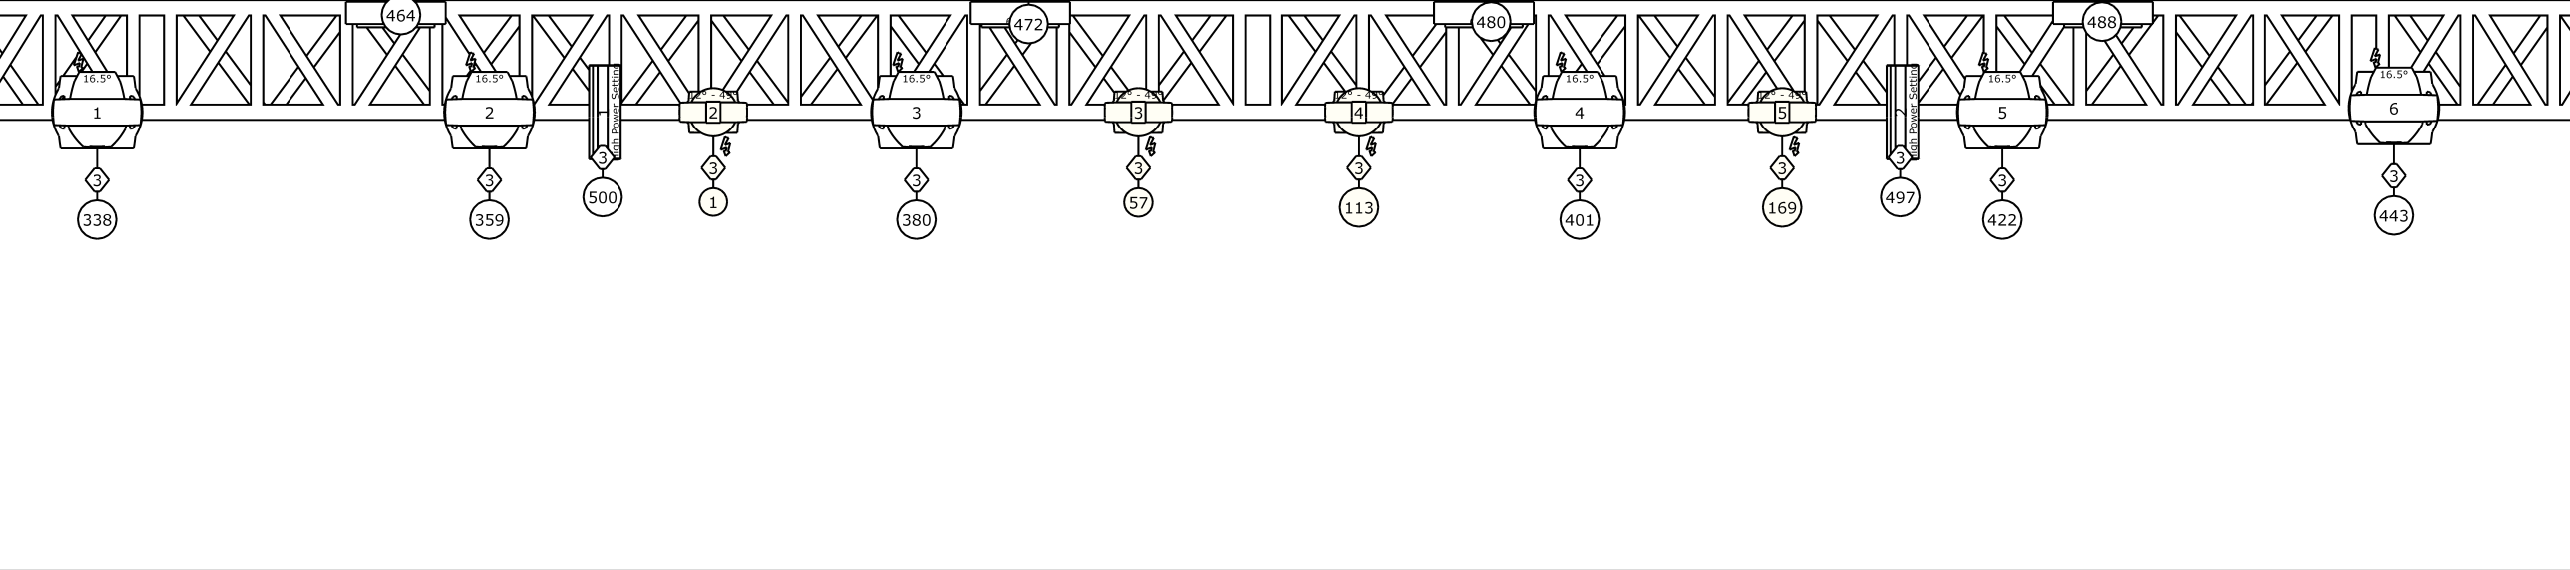
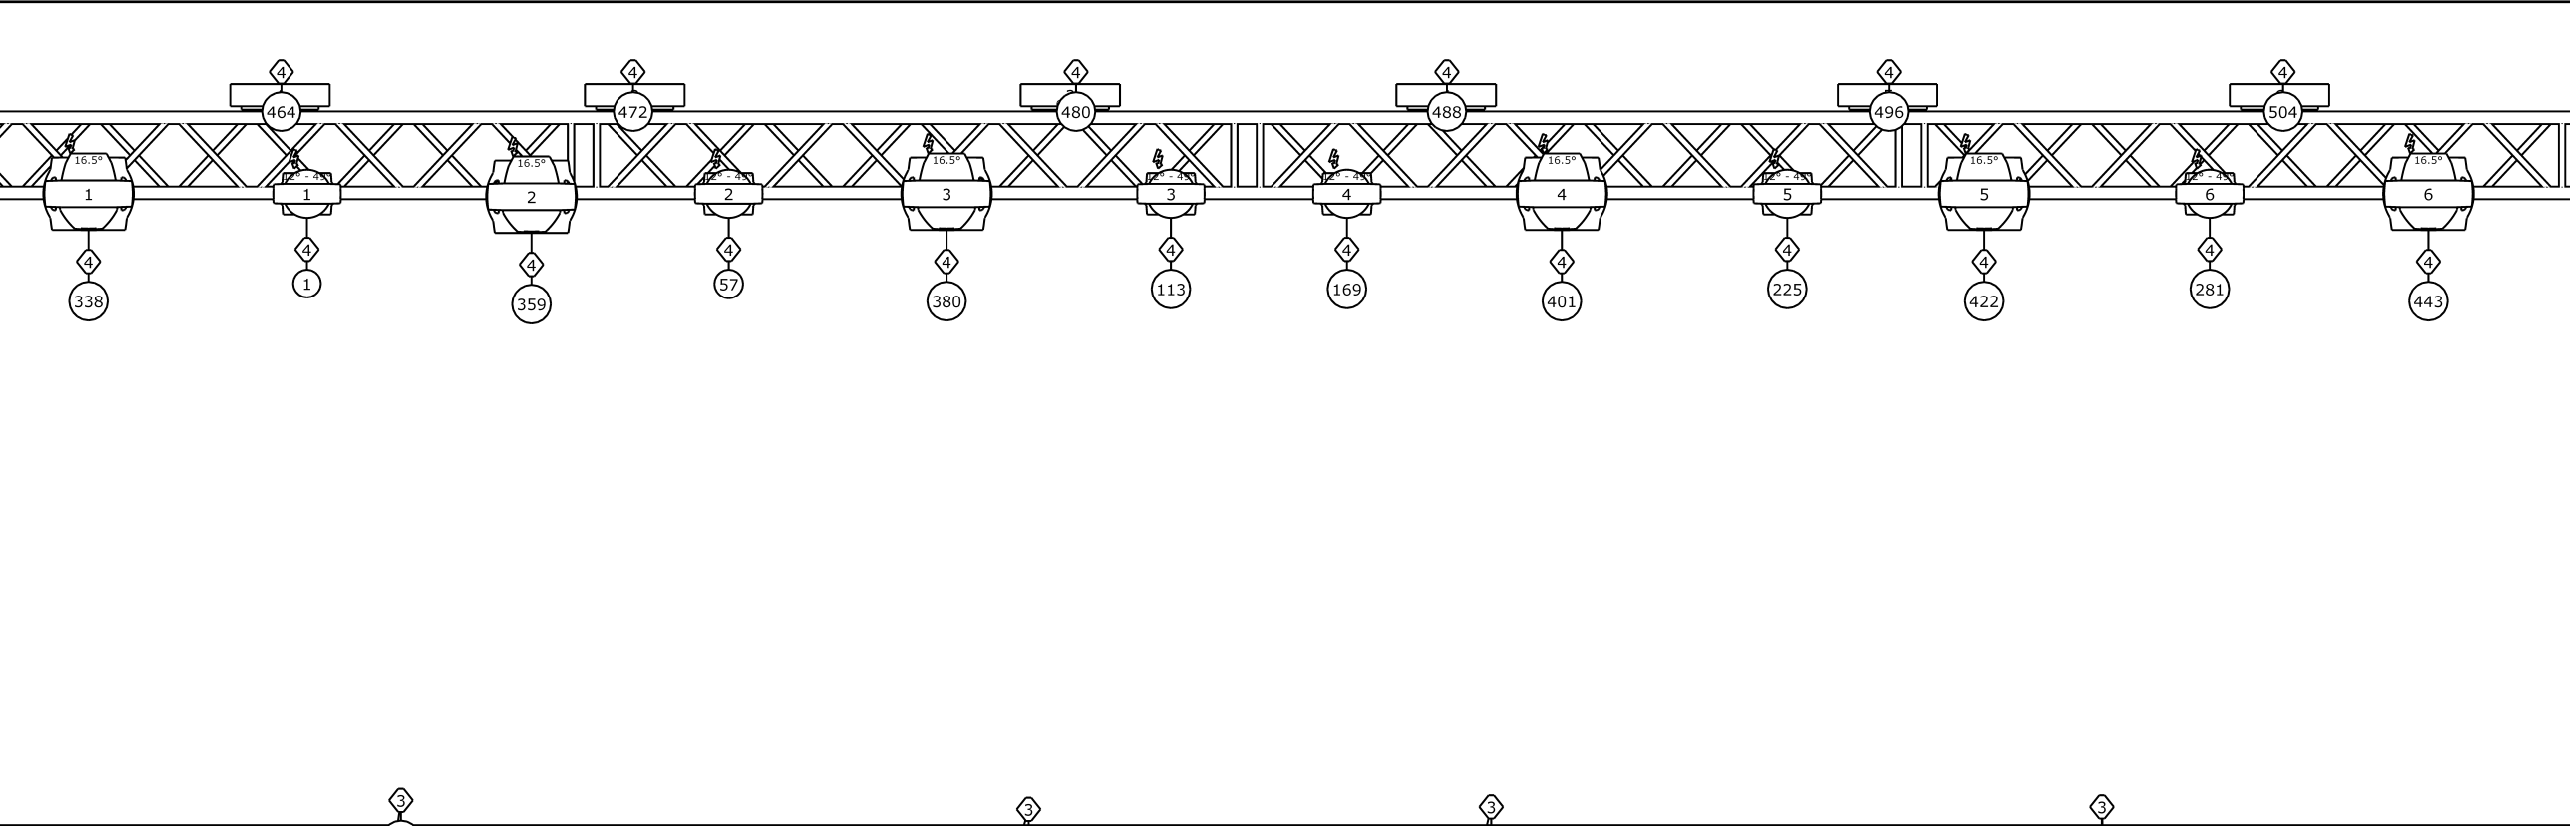


Project		House LX Rig PGH
Project location		portsmouth Guildhall
Project date		Sept 2025
Drawing author	Drawing version	1
Lighting designer		Craig Paterson
Set designer		
Director		
Technical director		Craig Paterson

Symbol key

- Rogue R2X Spot (12)
- Par64 (12)
- Rogue R2X Wash (10)
- 2 Eyes 200W Cool-Warm White LED COB (10)
- LED Beam+Wash 19x15W RGBW Zoom Lighting (6)
- Rogue R1 Spot (6)
- ColorSource Spot Zoom 15°-30° (Deep Blue) (6)
- Molefay 4 Cell Blinder (4)
- Source 4WRD 36° (4)
- Robin Esprite (2)
- RoboSpot MotionCamera (2)
- Atomic 3000 (2)

Artnet IP Adress 2:16:81:56
House universes start at 1 NOT 0

Universe 1 - House Dimmers
Universe 2 - Adance Truss
Universe 3 - Mid Truss
Universe 4 - Upstage Truss & Flr Package
Universe 5 - Floor package when in use
Universe 6 - followspots (esprites)

Houselights - Universe 10
-upstairs x 66 RGBW (4 chan) - start @ 1
-downstairs - WW (1 chan) - 265 - 270