
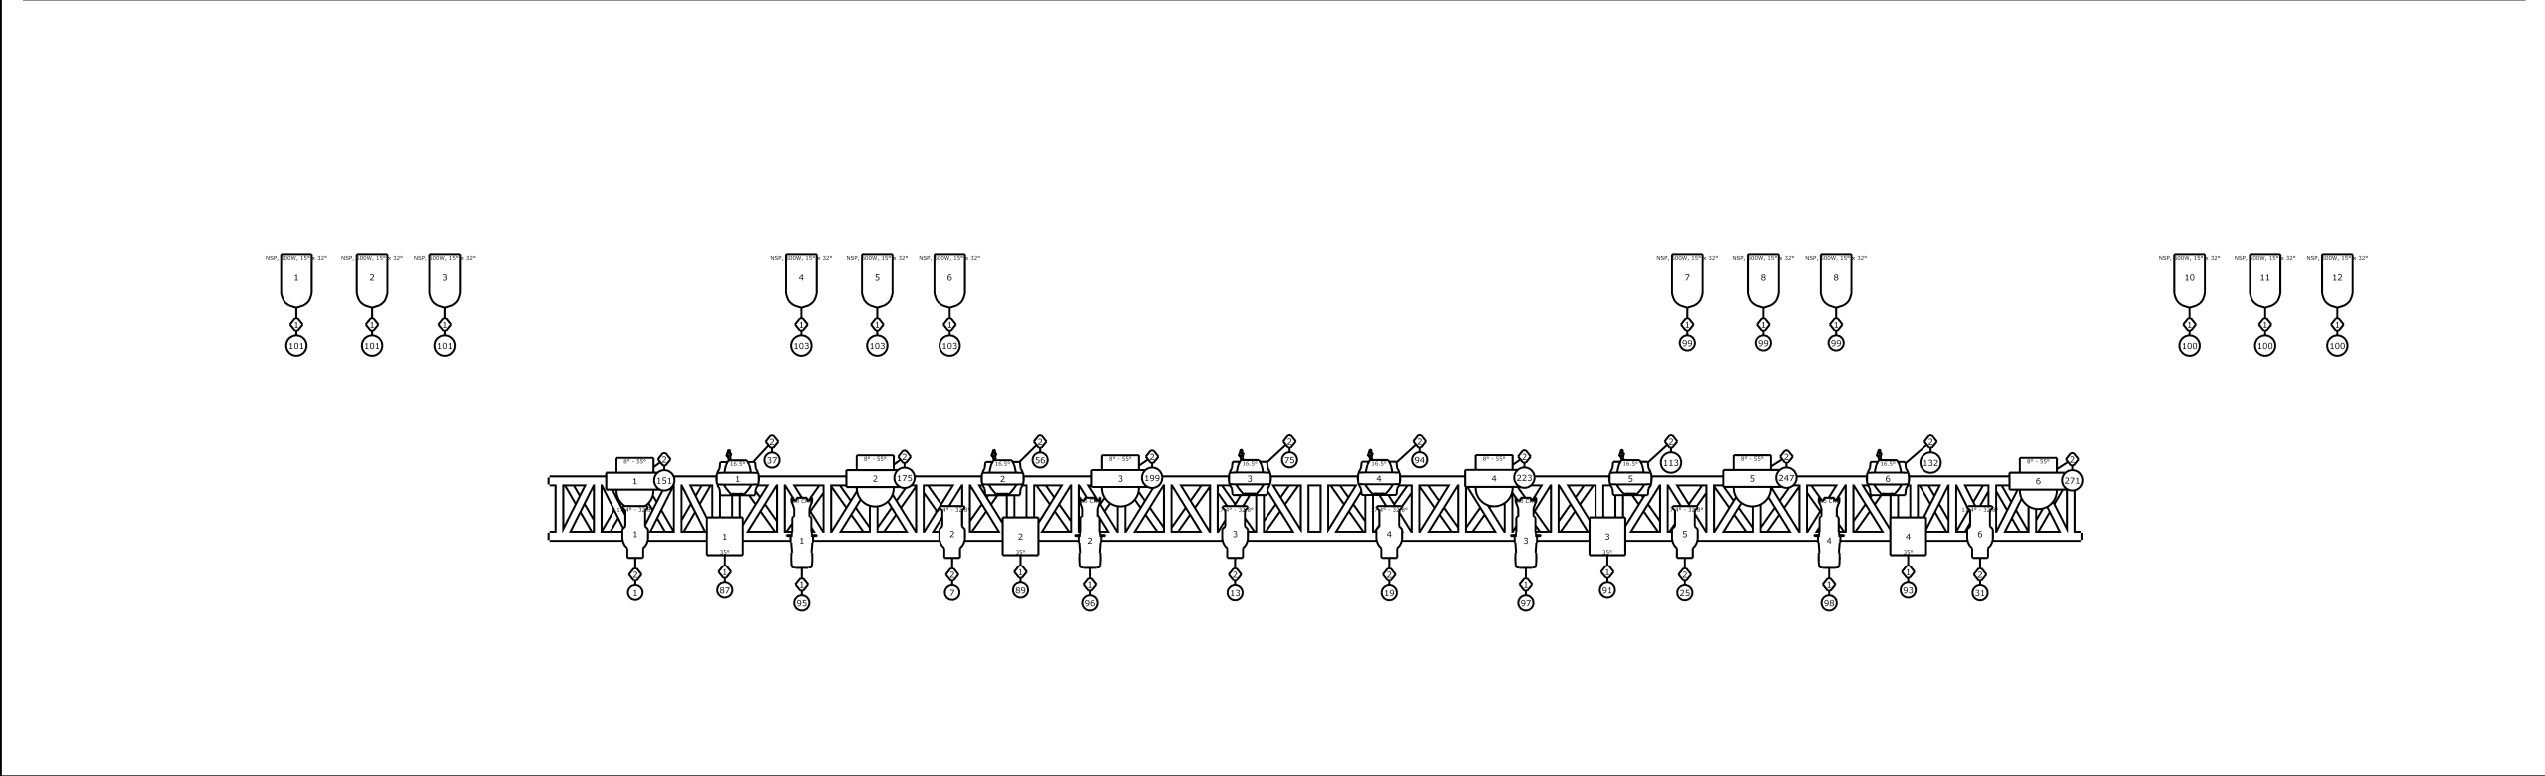


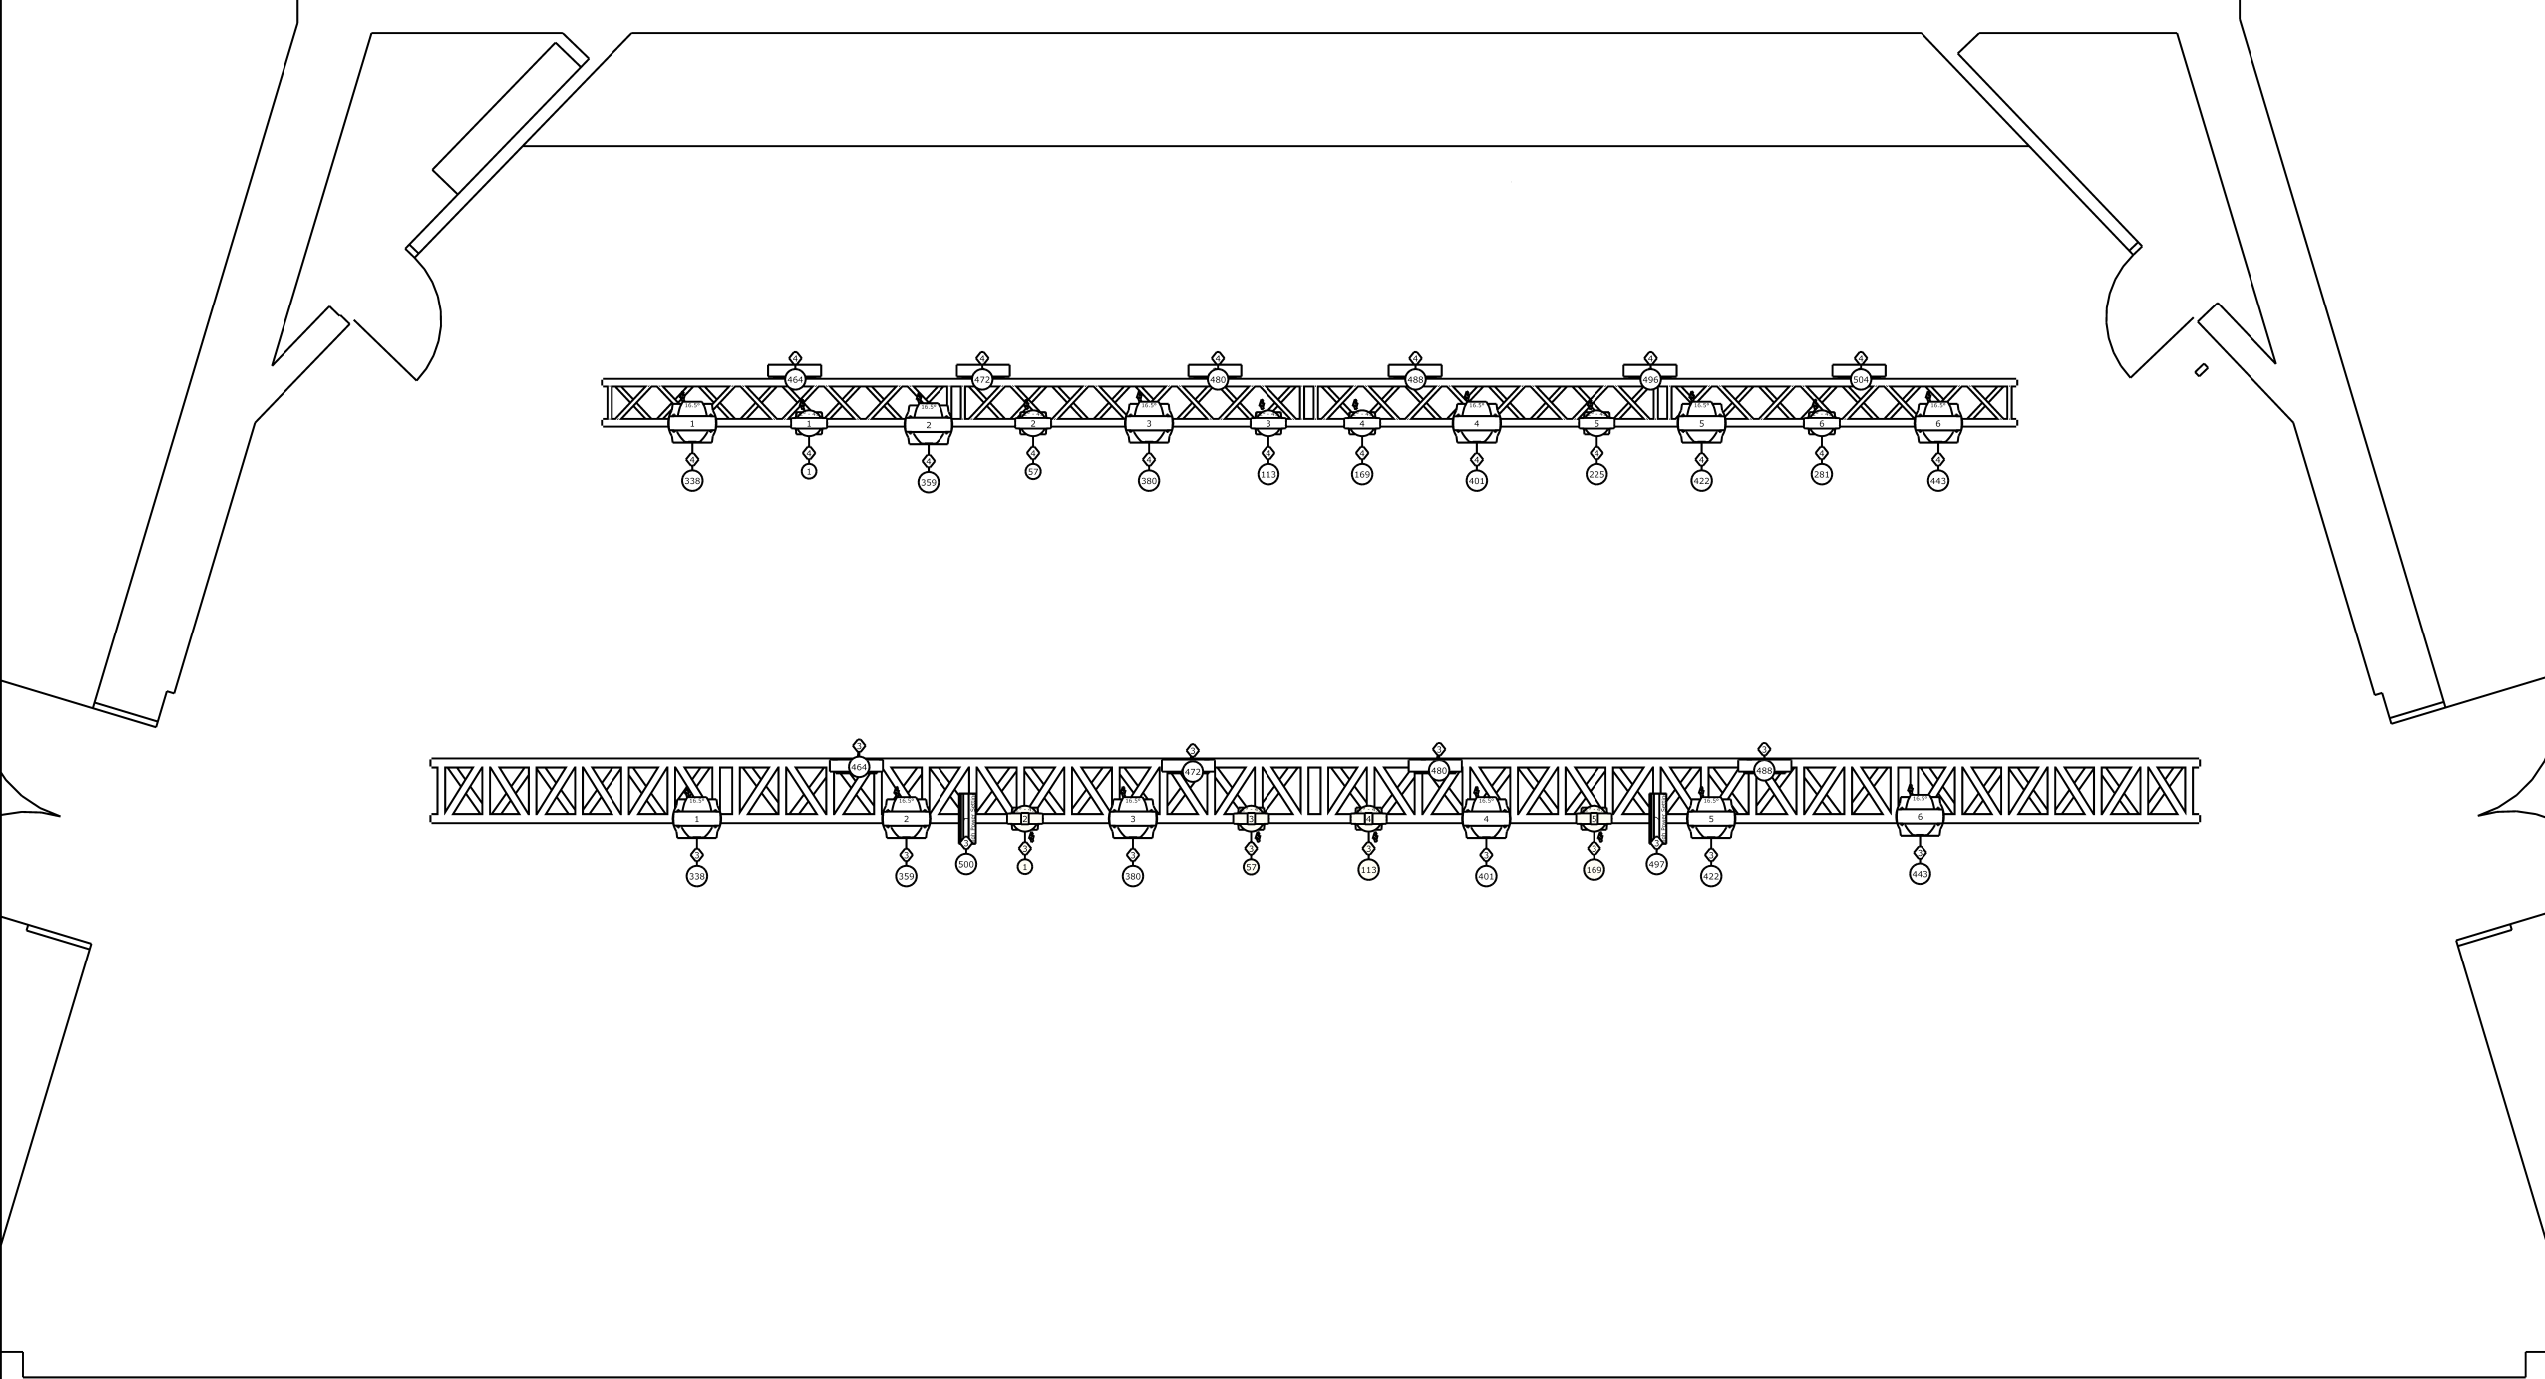

Project		House LX Rig PGH
Project location		portsmouth Guildhall
Project date		Sept 2025
Drawing author	Drawing version	
Craig Paterson	1	
Lighting designer		
Set designer		
Director		
Technical director		Craig Paterson
Symbol key		
	Rogue R2X Spot (12)	
	Par64 (12)	
	Rogue R2X Wash (10)	
	2 Eyes 200W Cool-Warm White LED COB (10)	
	LED Beam+Wash 19x15W RGBW Zoom Lighting (6)	
	Rogue R1 Spot (6)	
	ColorSource Spot Zoom 15°-30° (Deep Blue) (6)	
	Molefay 4 Cell Blinder (4)	
	Source 4WRD 36° (4)	
	Robin Esprite (2)	
	RoboSpot MotionCamera (2)	
	Atomic 3000 (2)	
Artnet IP Adress 2:16:81:56		
House universes start at 1 NOT 0		
Universe 1 - House Dimmers		
Universe 2 - Adance Truss		
Universe 3 - Mid Truss		
Universe 4 - Upstage Truss & Flr Package		
Universe 5 - Floor package when in use		
Universe 6 - followspots (esprites)		
Houselights - Universe 10		
-upstairs x 66 RGBW (4 chan) - start @ 1		
-downstairs - WW (1 chan) - 265 - 270		